

A-22 EK.

PLAN OF SUBDIVISION OF PART
OF BLOCK A, PLAN 2660,
D.L. 7913, KOOTENAY DISTRICT.


PLAN N^o 10489

Deposited in the Land Registry Office at Nelson,
B.C. this 21st day of MARCH, 1977.

SCALE : 1 INCH = 100 FEET

LEGEND

- Bearings are Astronomic and derived from Plan 4114
- OIP ~ denotes old iron pin, found.
 - IP ~ denotes iron pin, set.
 - OPP ~ denotes old pipe post, found.

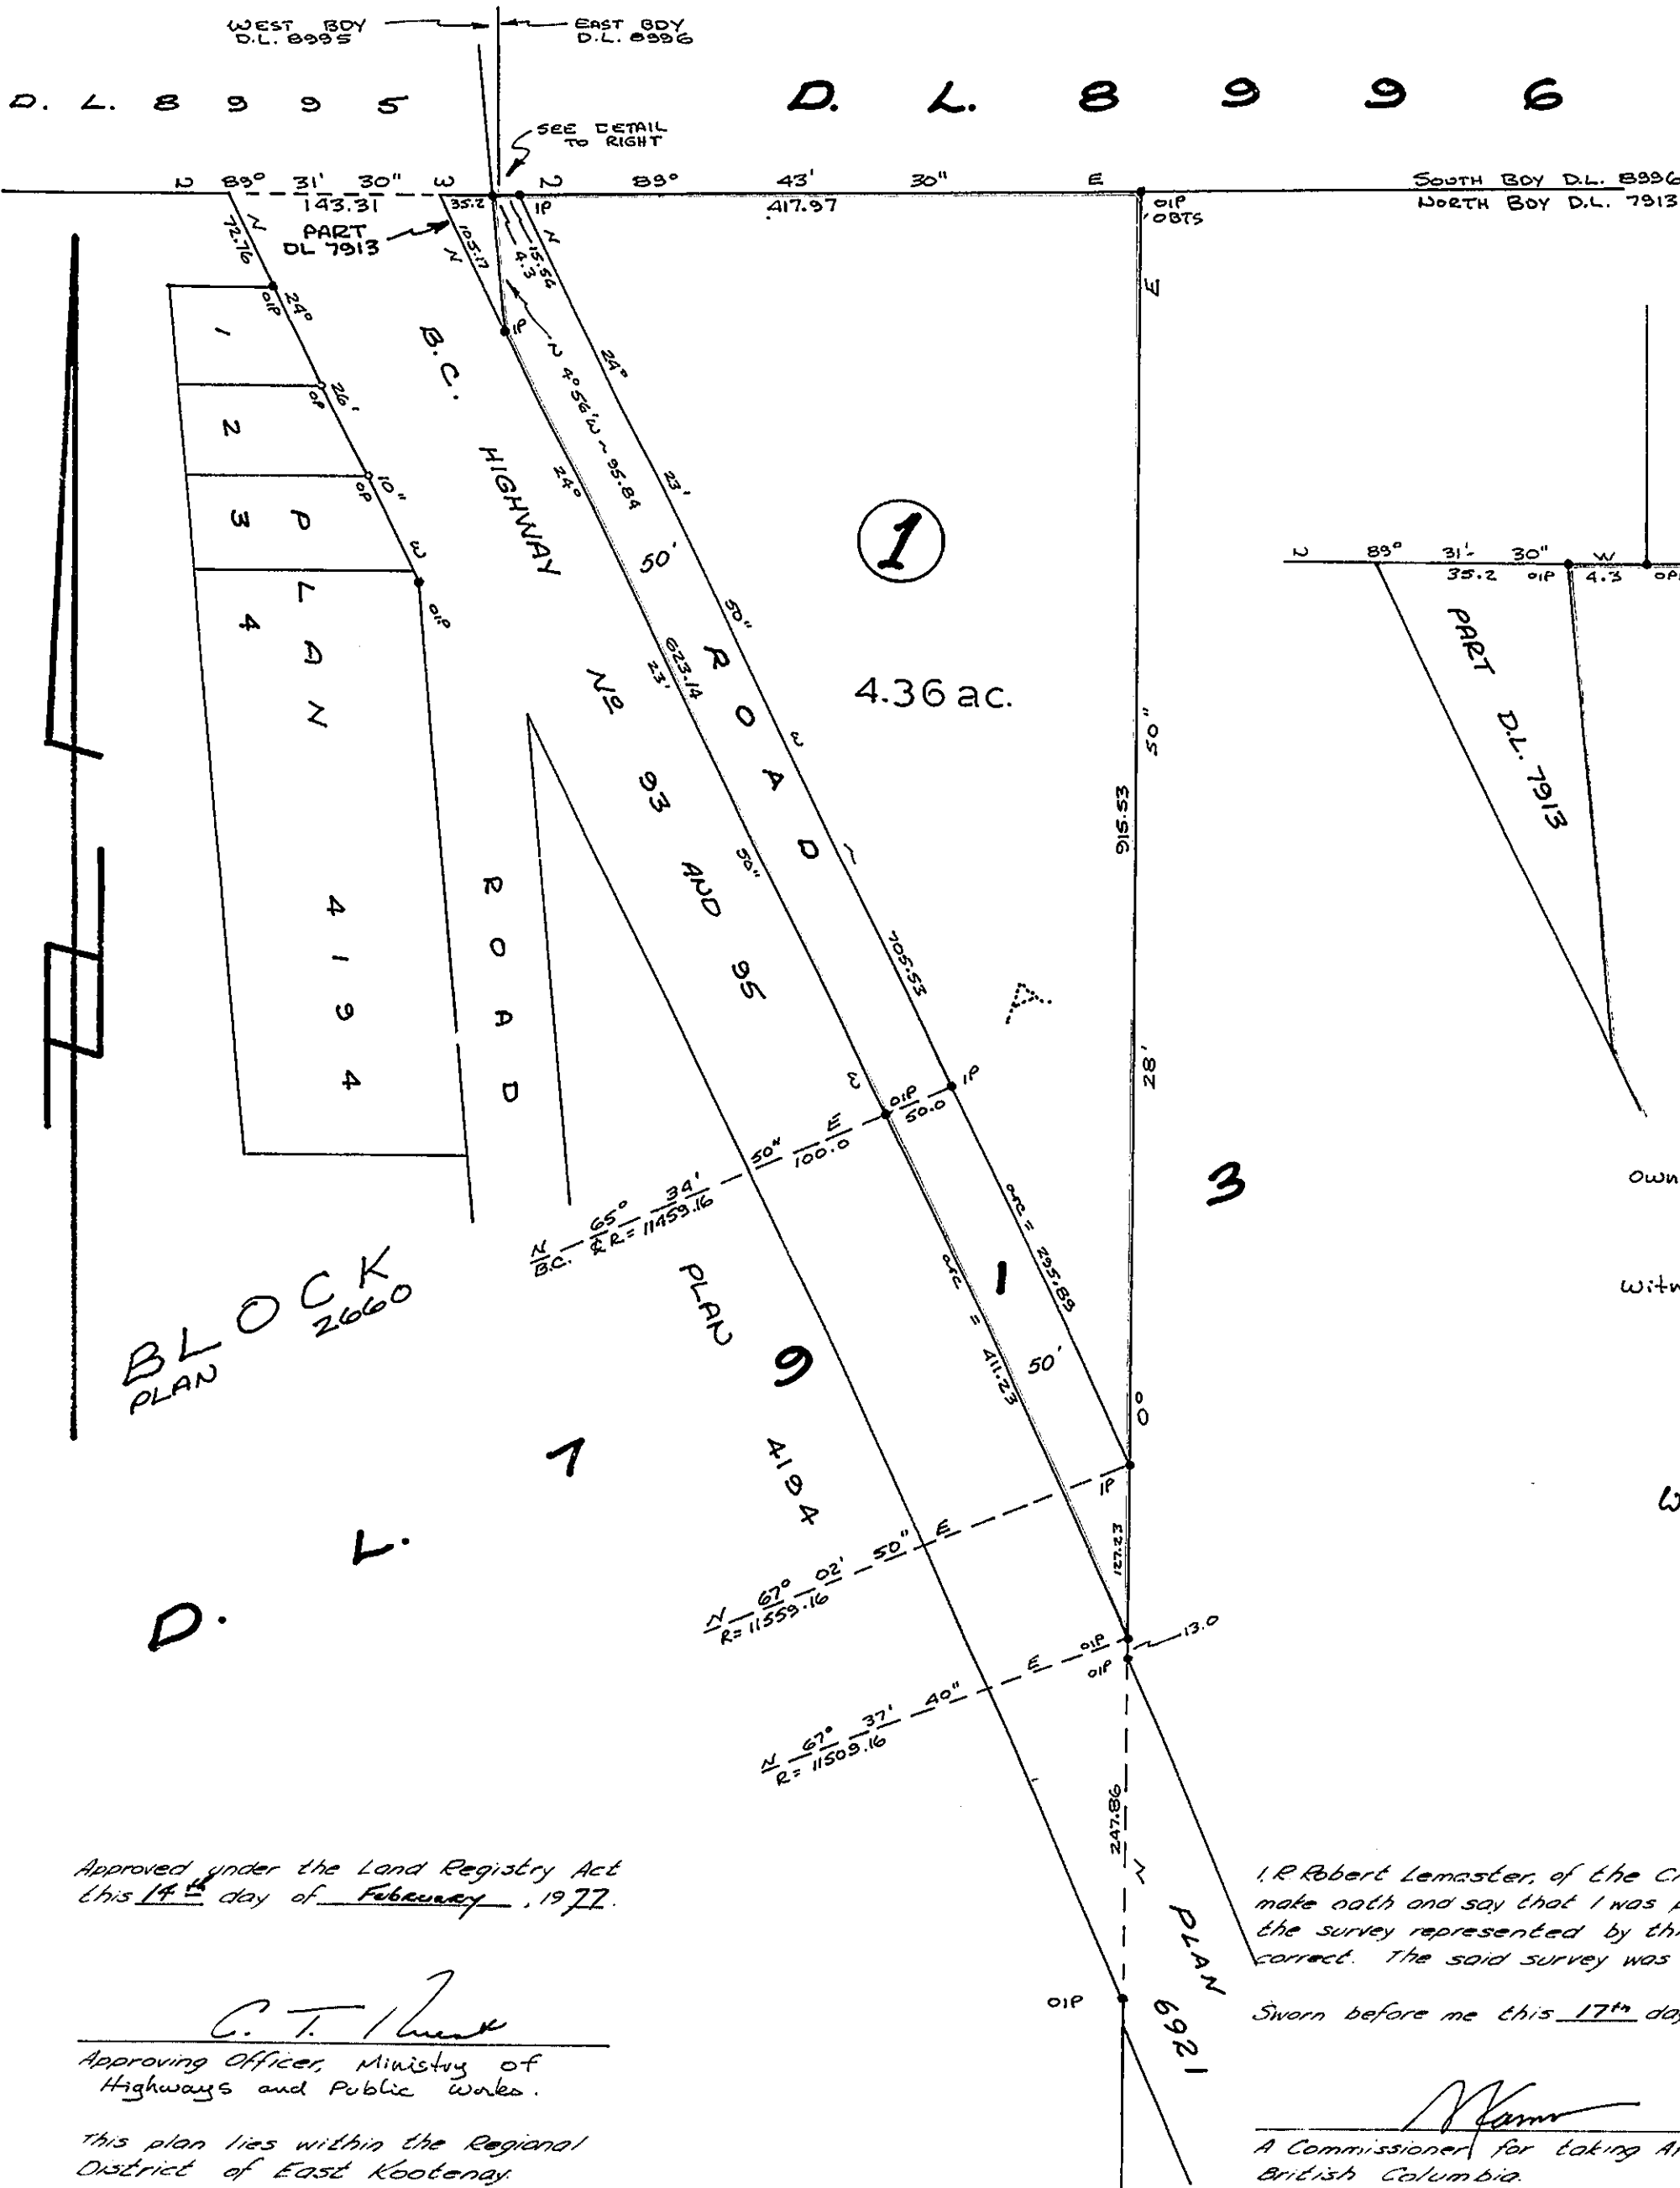

Owner: D. E. Machuk
Witness: A. Machuk
E. O. Dinning
Witness:- P. M. Hubbard

Approved under the Land Registry Act
this 14th day of February, 1977.

C. T. [Signature]

Approving Officer, Ministry of
Highways and Public Works.

This plan lies within the Regional
District of East Kootenay.

I, R. Robert Lemaster, of the City of Cranbrook, British Columbia Land Surveyor,
make oath and say that I was present at and did personally superintend
the survey represented by this plan, and that the survey and plan are
correct. The said survey was completed on the 13th day of January, 1977.

Sworn before me this 17th day of January, 1977.

[Signature]
A Commissioner for Taking Affidavits for
British Columbia.

R. Robert Lemaster
B.C.L.S.