


DISTRICT LOT 8996

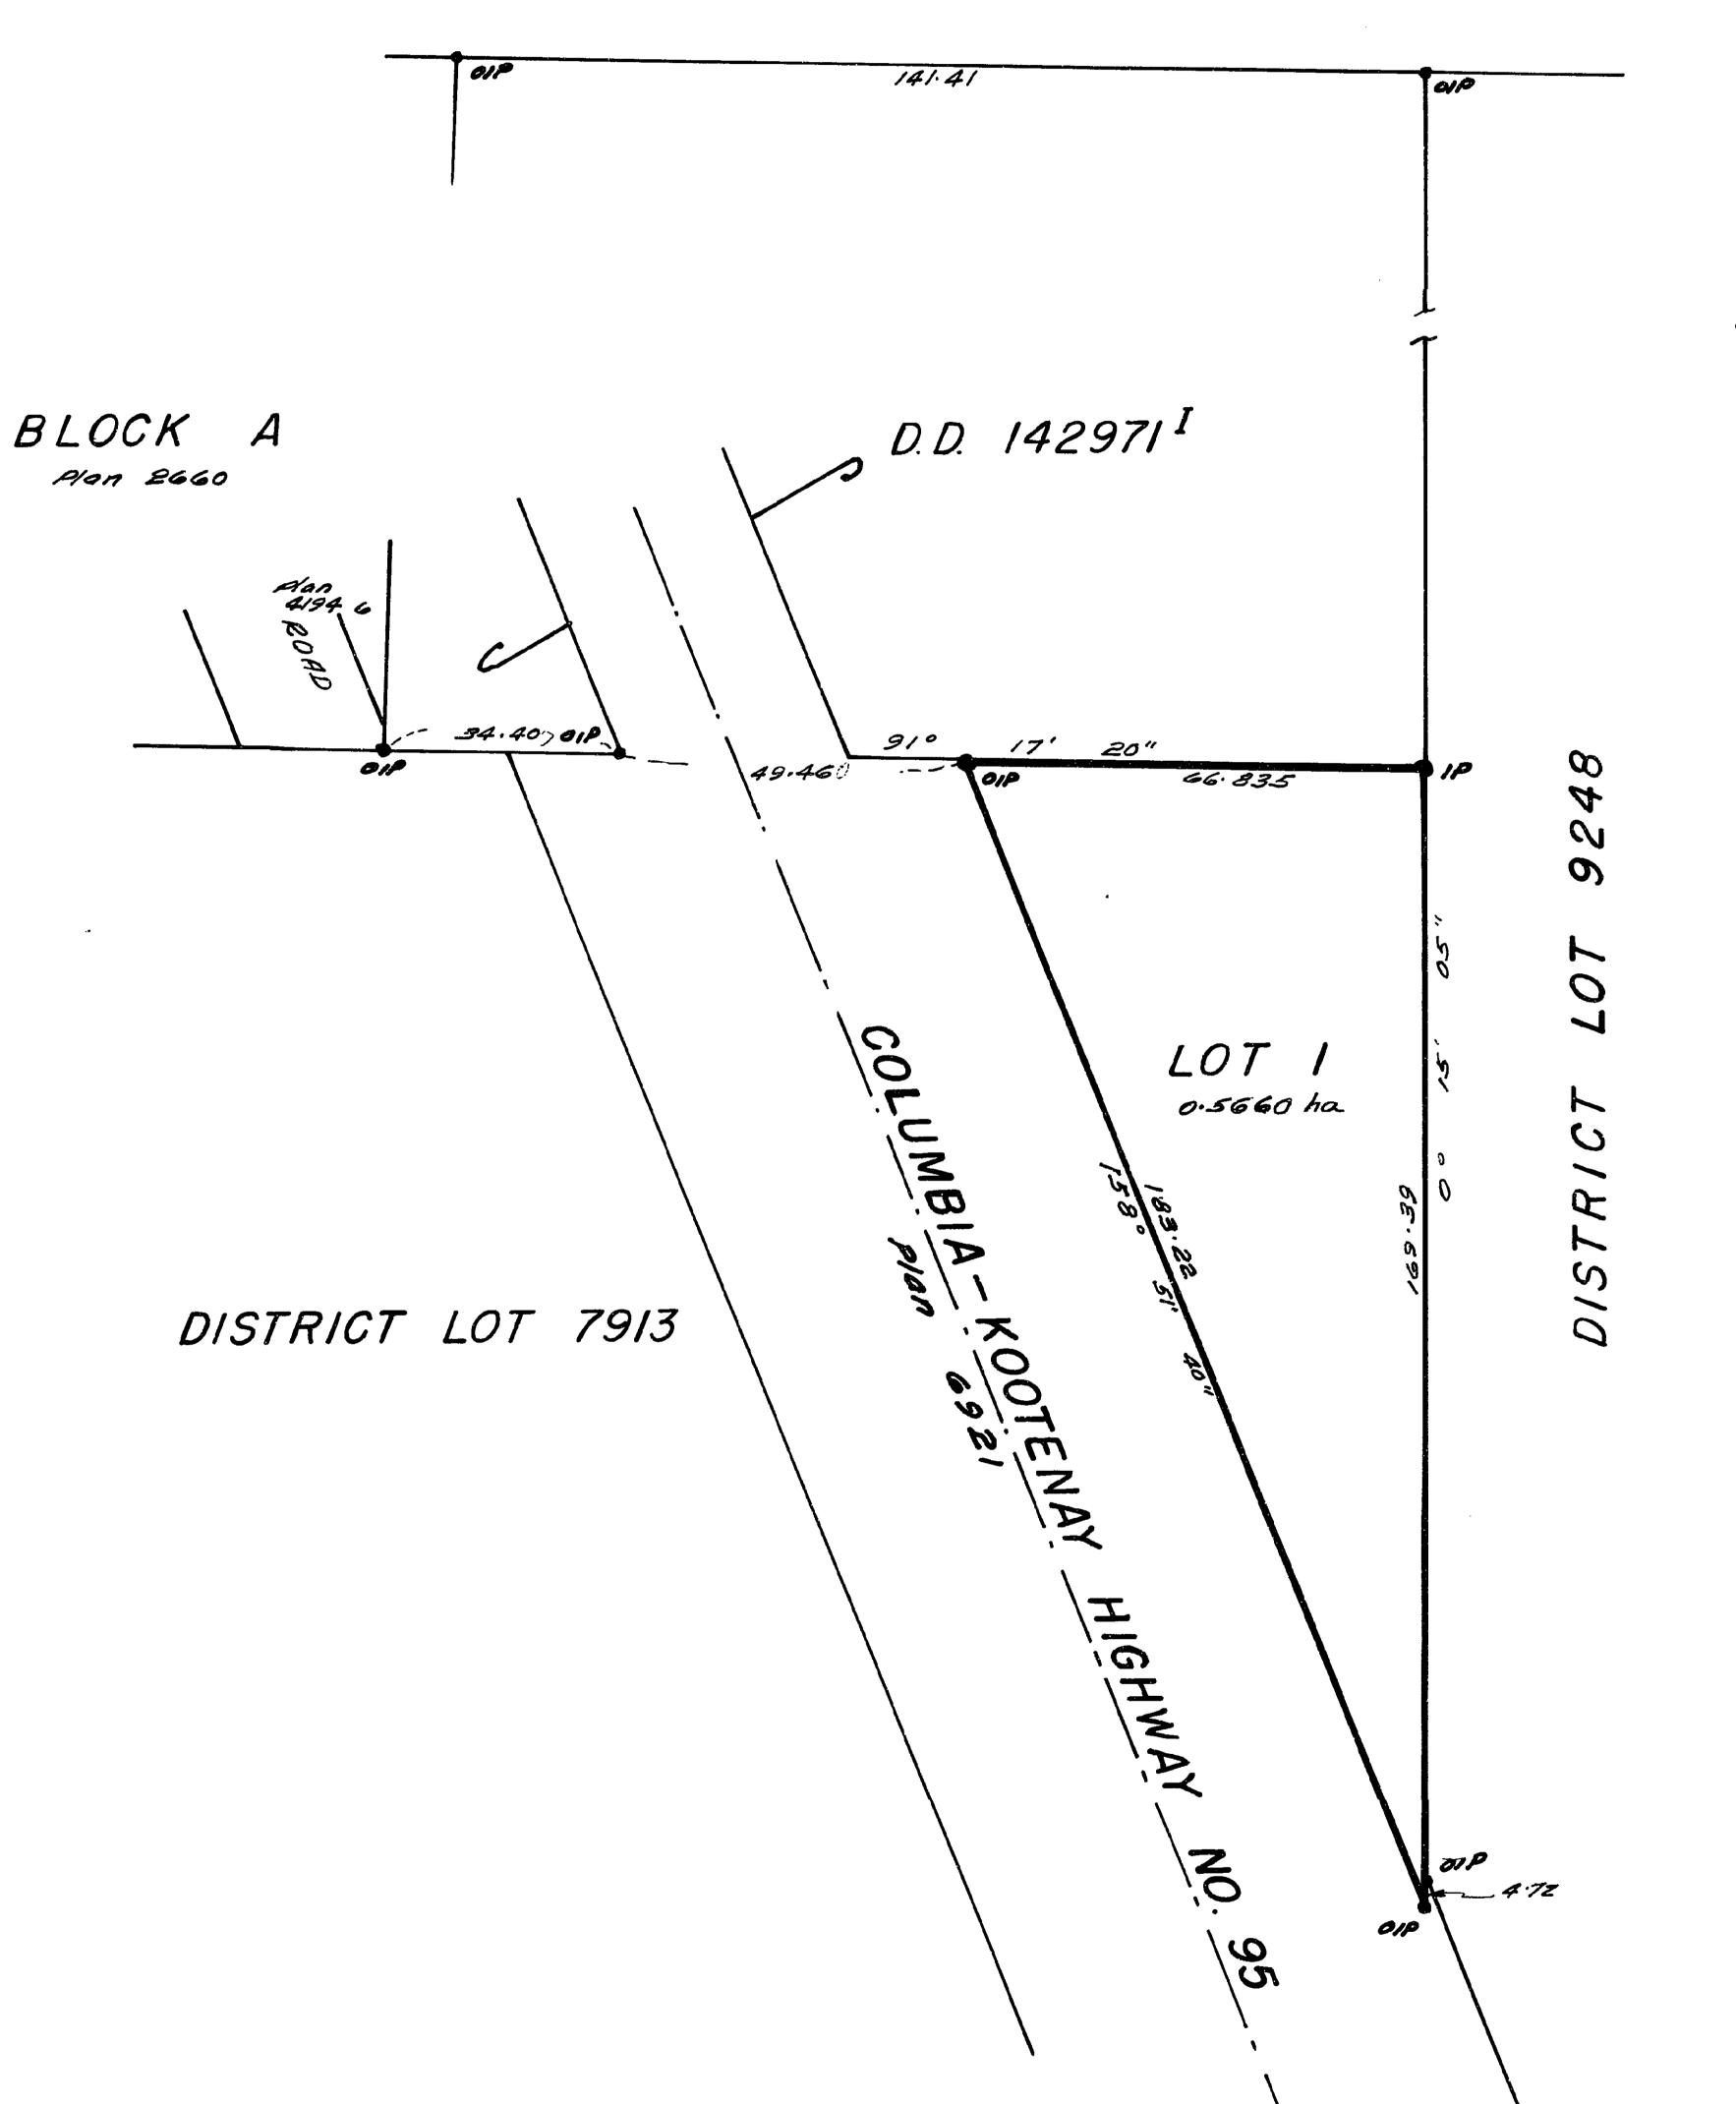

PLAN 14156

Deposited in the Land Title Office at Nelson, B.C., this 27 day of Nov. 1981.

Registrar pd

SUBDIVISION PLAN OF A PORTION OF DISTRICT LOT 7913 KOOTENAY DISTRICT

> Seale 1: 1000 0 10 20 30 49 50 60 10 Metres

All distances are in metres except where otherwise noted.

Bearings are astronomic and are derived from the meridian of Plan 6921

- OIP. denotes old iron post found.
- IP. denotes standard iron-bar post set.
- OPP. denotes old pipe post found.
- OPCon. denotes old concrete monument found.

Wt. denotes witness.

I, M. Bruce Paterson, a British Columbia Land Surveyor, of The Village of Invermere, in British Columbia, certify that I was present at and personally superintended the survey represented by this plan, and that the survey and plan are correct. The survey was completed on the 11th day of September, 1981


Minwestakes m-

This plan lies within the East Kootenay Regional District.

M. BRUCE PATERSON

BRITISH COLUMBIA LAND SURVEYOR
INVERMERE, B.C.

FILE No. 80100

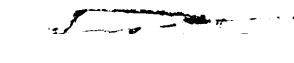

I hereby certify that this is a true

copy of the Official Plan on deposit

with the Surveyor General, Ministry of Lands, Parks and Housing and

Acting Surveyor General, Victoria, B.C. October 23, 1981.

Approved under the Land Title Act

Oated this 15 day of October 198!

Bearce

Approving Officer
Ministry of Transportation

and Highways

numbered 20 tube 1120